






NORTH

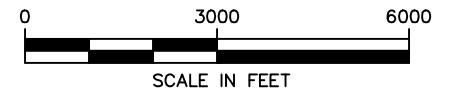

SCALE IN FEET

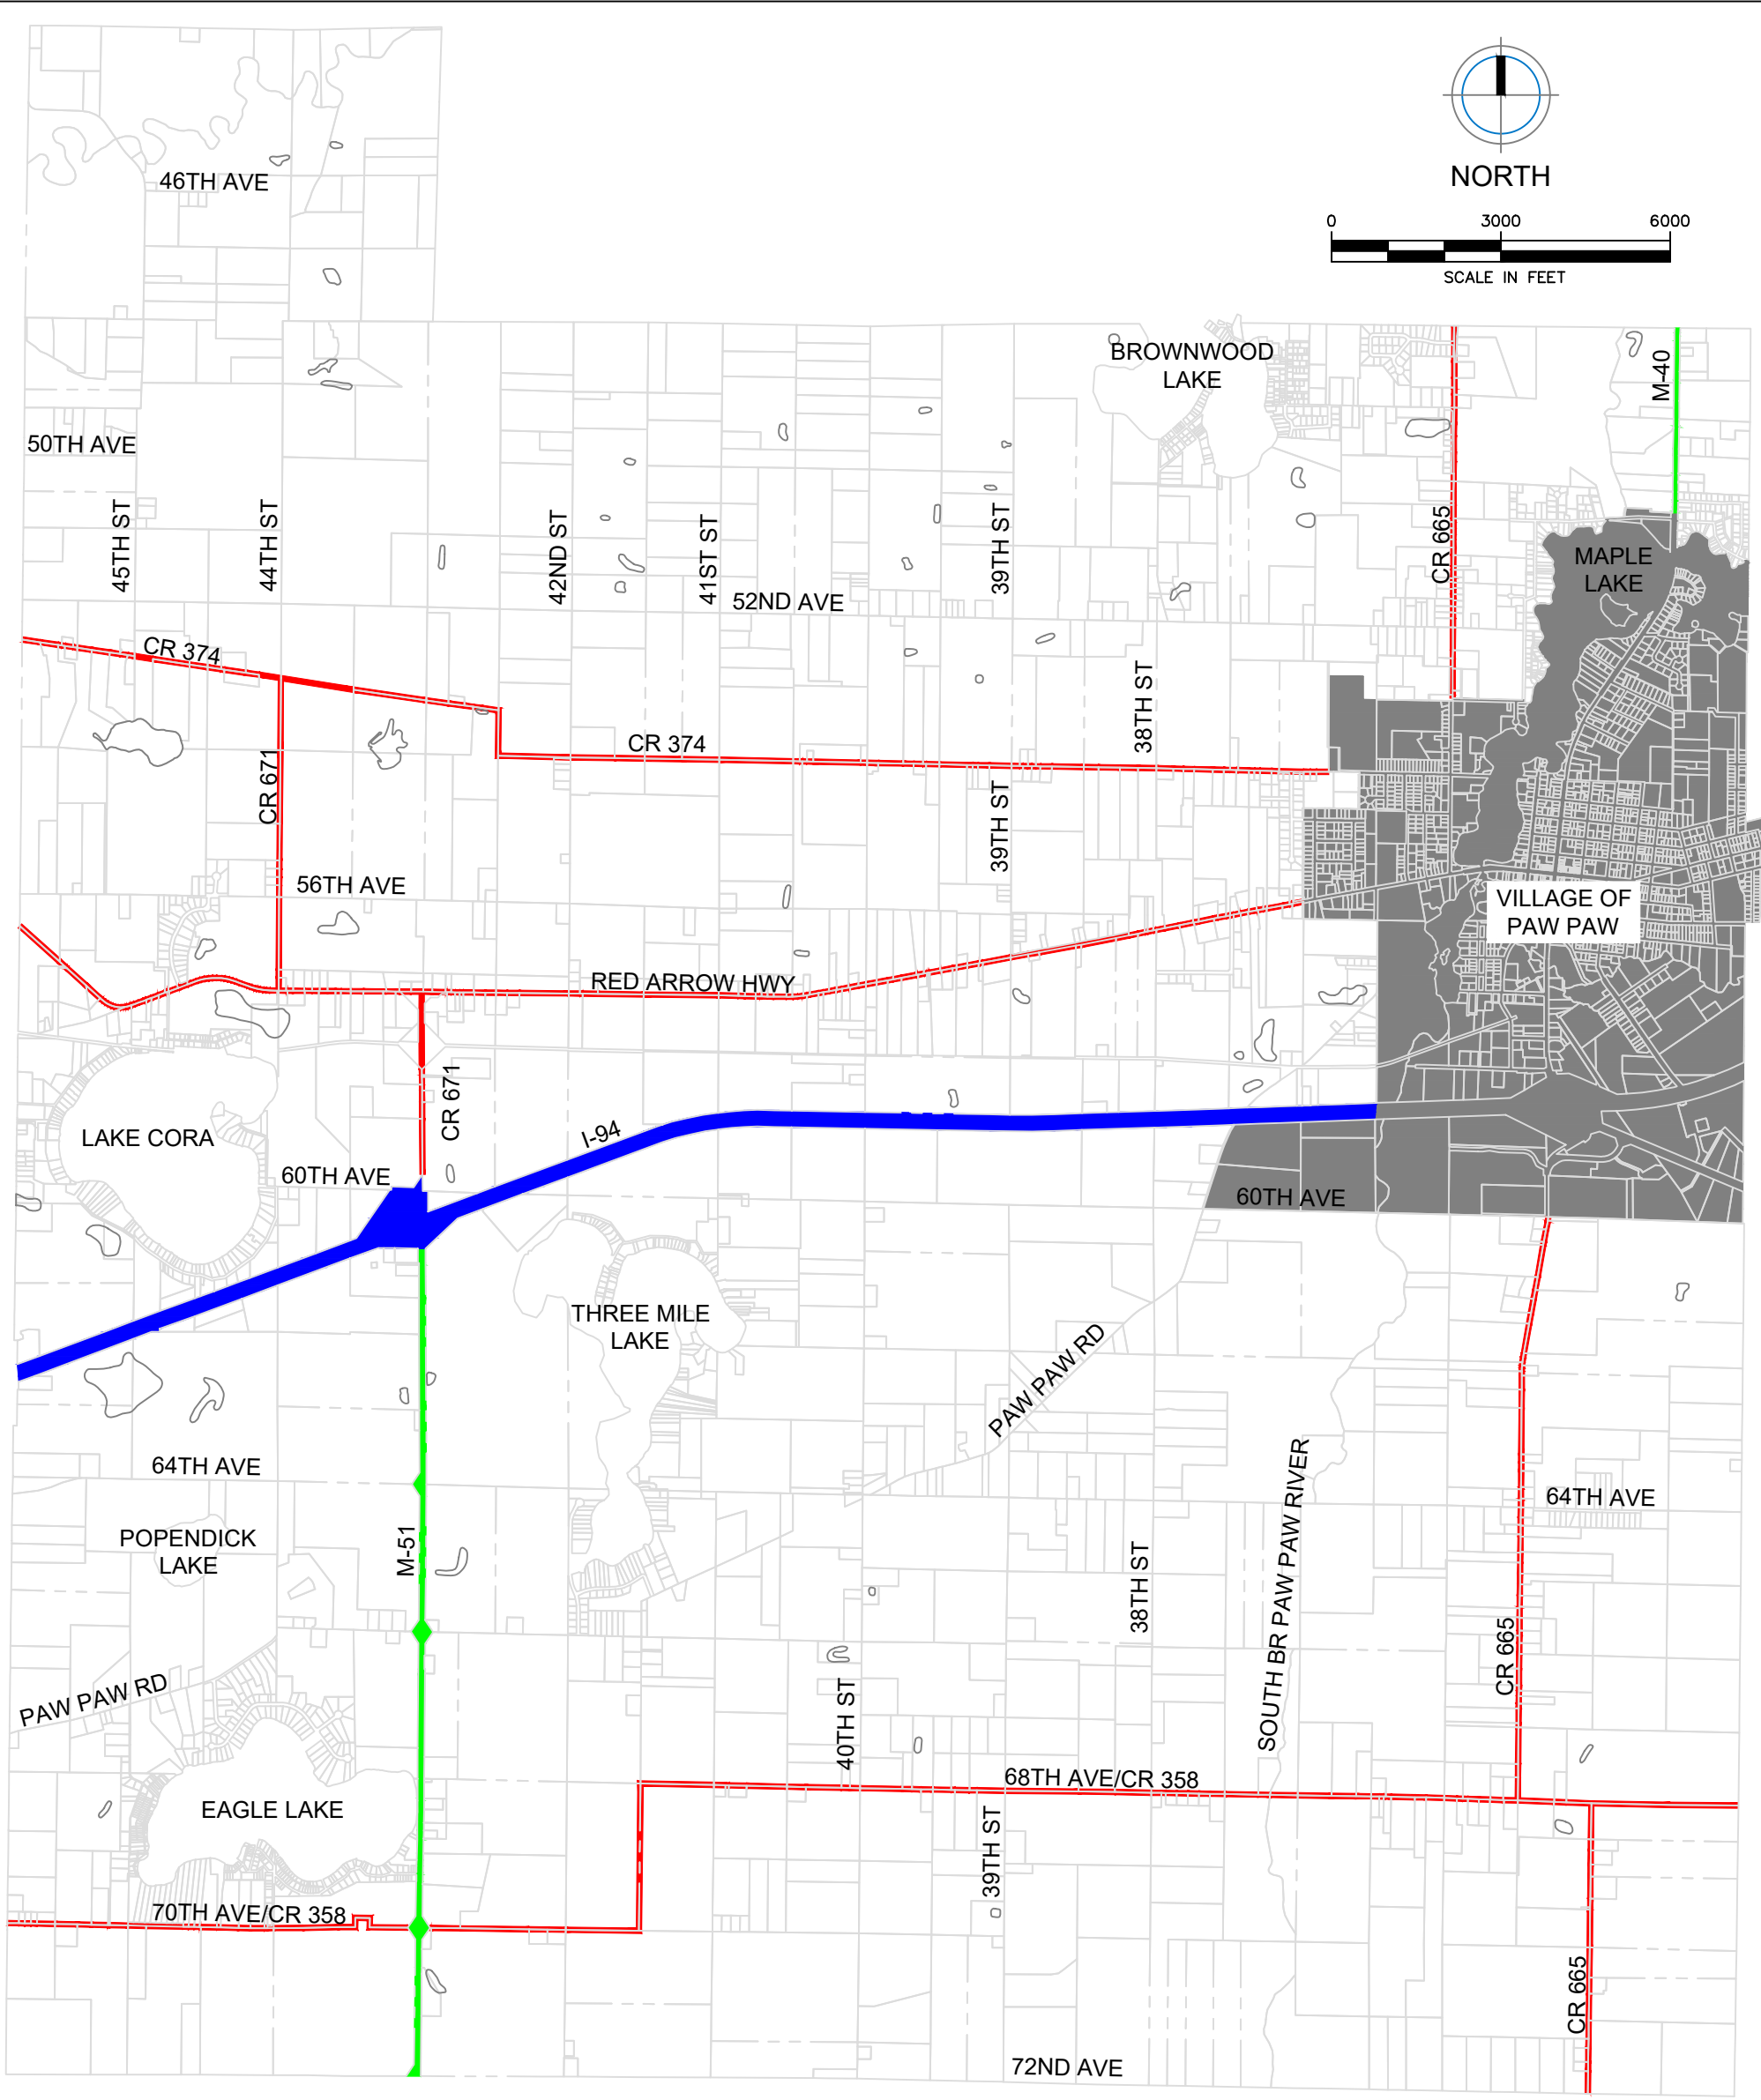

LEGEND

-  INTERSTATE HIGHWAY
-  STATE TRUNKLINE
-  COUNTY PRIMARY

PAW PAW TOWNSHIP
VAN BUREN COUNTY, MICHIGAN
PRIMARY ROAD PLAN

F&V PROJECT NO. 826/20
2019

