



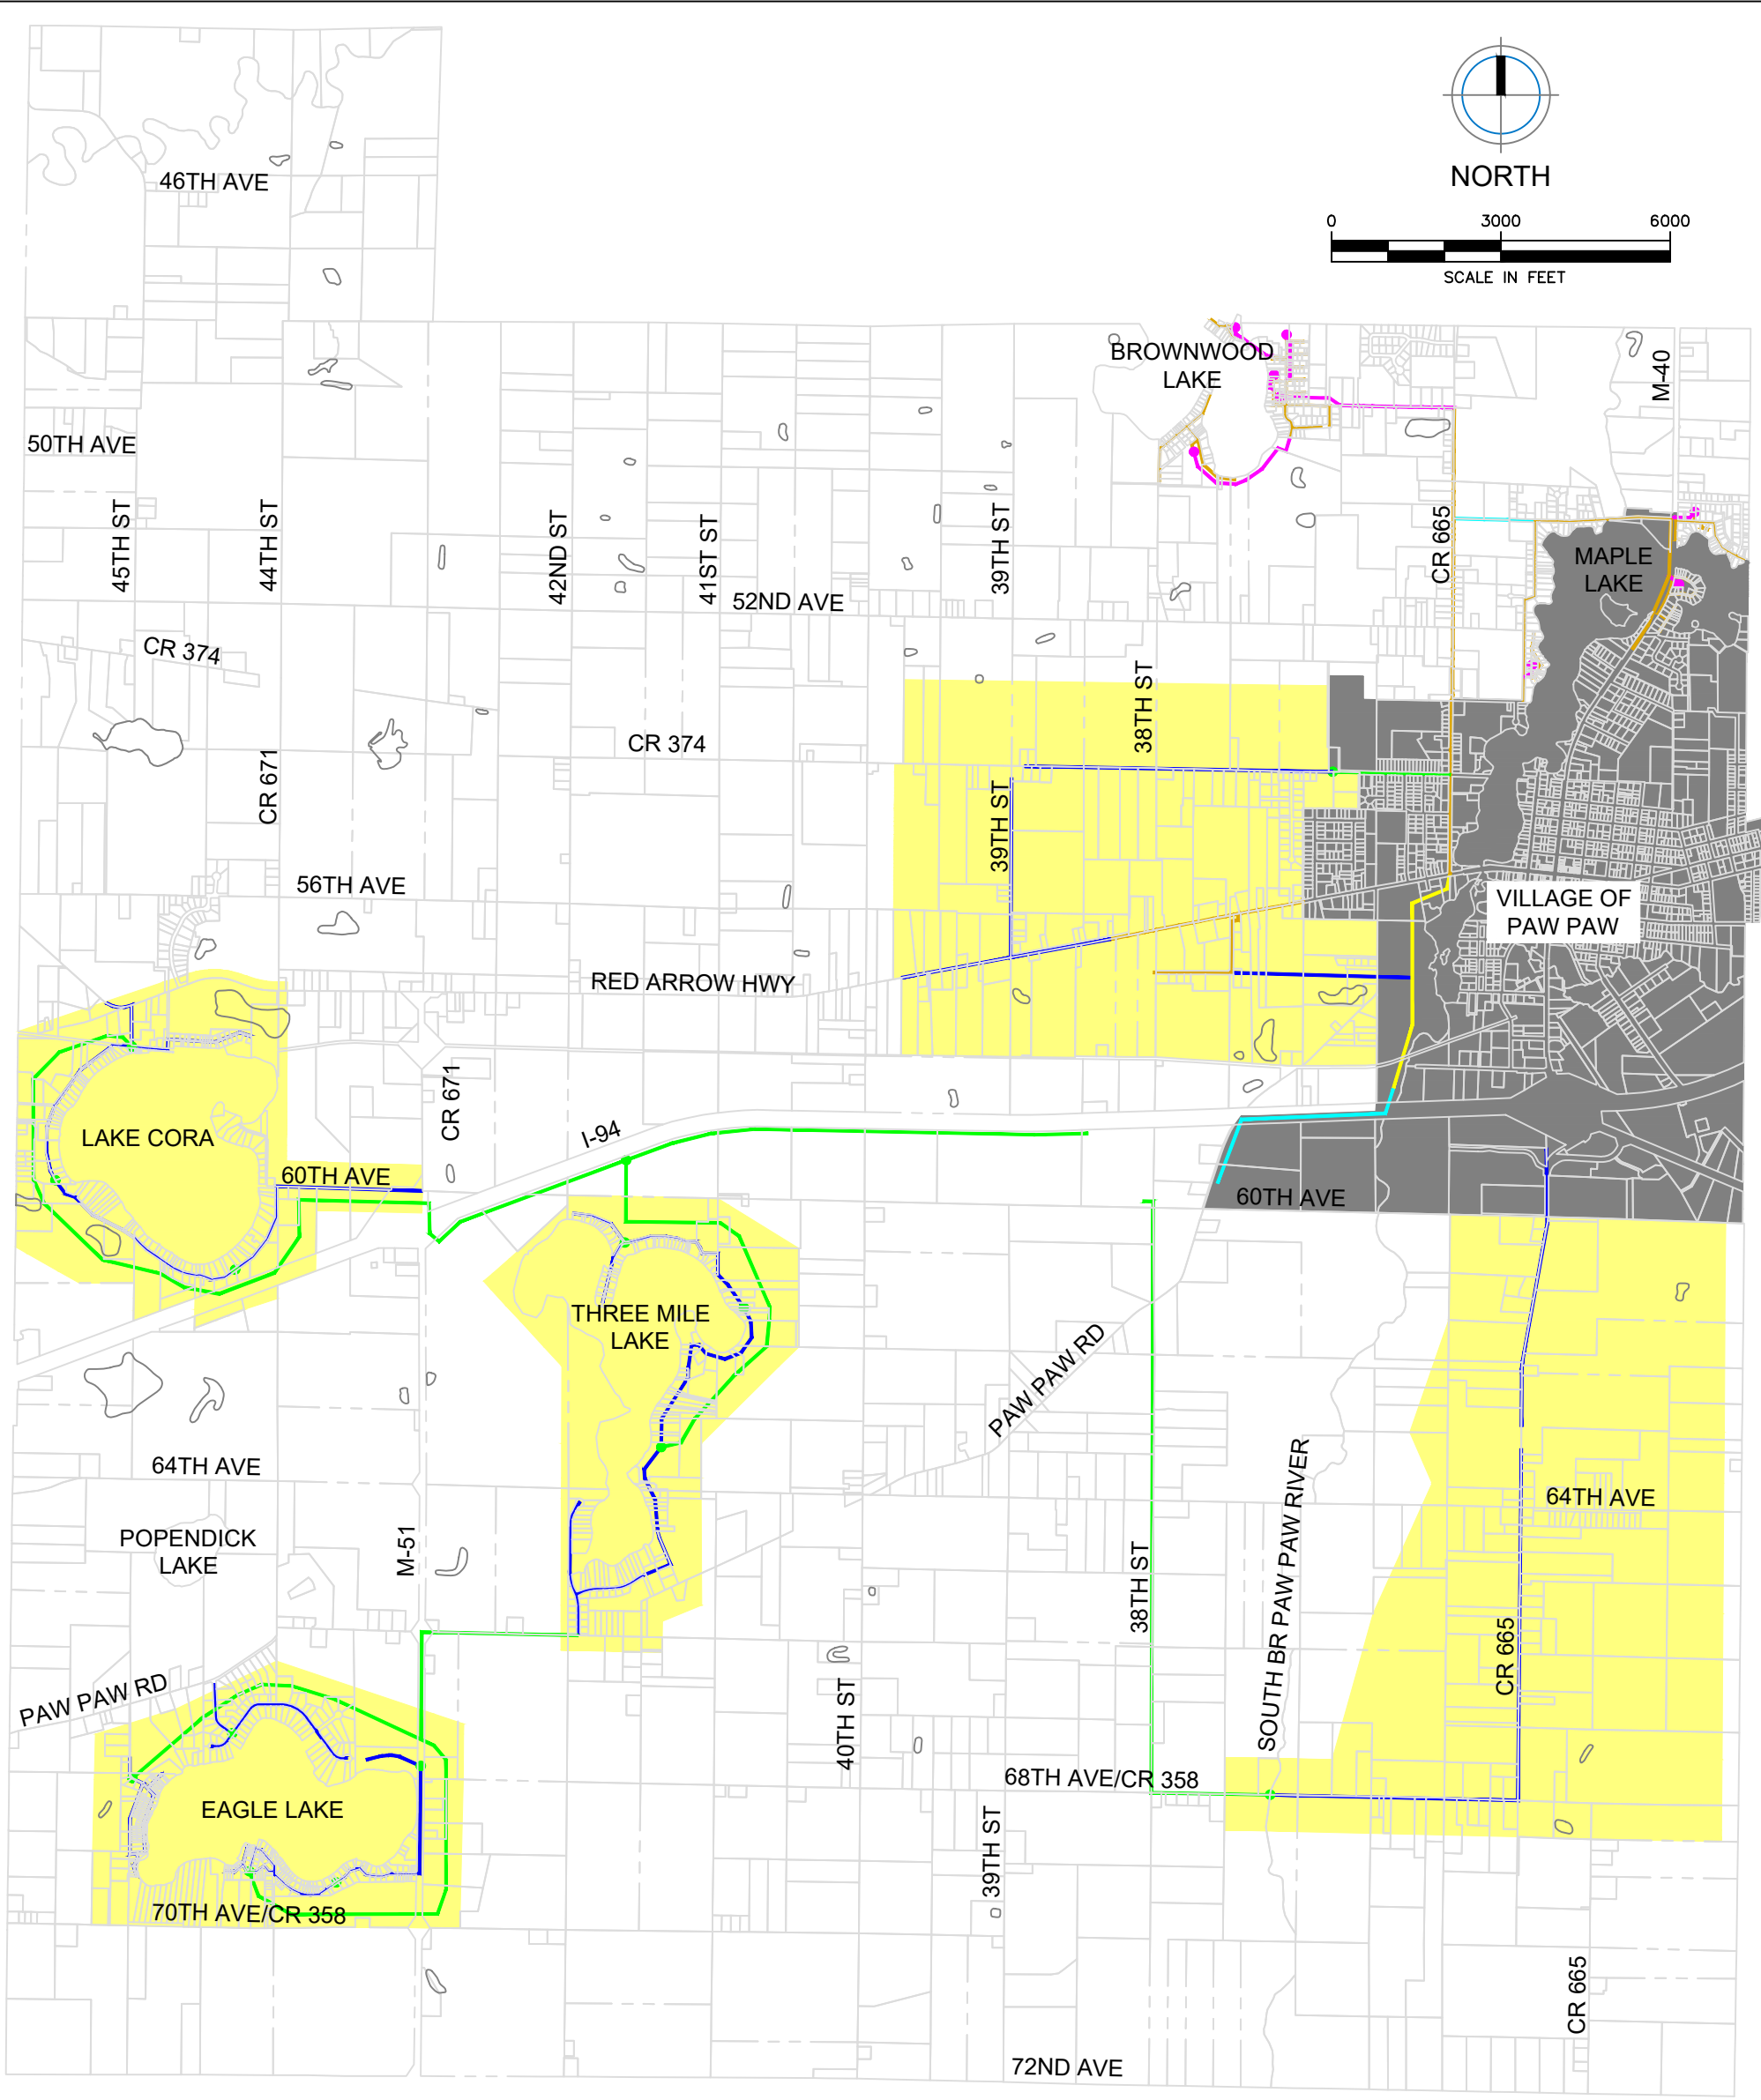





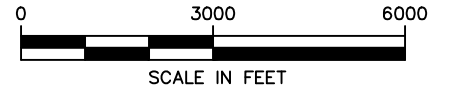


NORTH



LEGEND

-  EXISTING VILLAGE GRAVITY LINE
-  EXISTING VILLAGE FORCE MAIN
-  EXISTING TOWNSHIP GRAVITY LINE
-  EXISTING TOWNSHIP FORCE MAIN
-  EXISTING PUMP STATION
-  PROPOSED TOWNSHIP GRAVITY LINE
-  PROPOSED TOWNSHIP FORCE MAIN
-  PROPOSED PUMP STATION
-  TOWNSHIP SANITARY SERVICE AREA

PAW PAW TOWNSHIP
VAN BUREN COUNTY, MICHIGAN
SANITARY SEWER MASTER PLAN

F&V PROJECT NO. 826120
2019

